





Miniature Mansions



Miniature Mansions


6 & 12:12 Pitch 6" Roof Overhang TYP.	10' Main Floor Walls 8' Second Floor Walls 11 7/8" Main & Second Floor Joists Helical Pier Foundation System	SEE SHEET GN NOTES PAGE FOR ALL CODE REQUIREMENTS AND DETAILS
--	---	---




Front Elevation

Elevations


Scale: 1/4" & 1/8" = 1'-0" on 11" x 17" ANSI B Size Paper

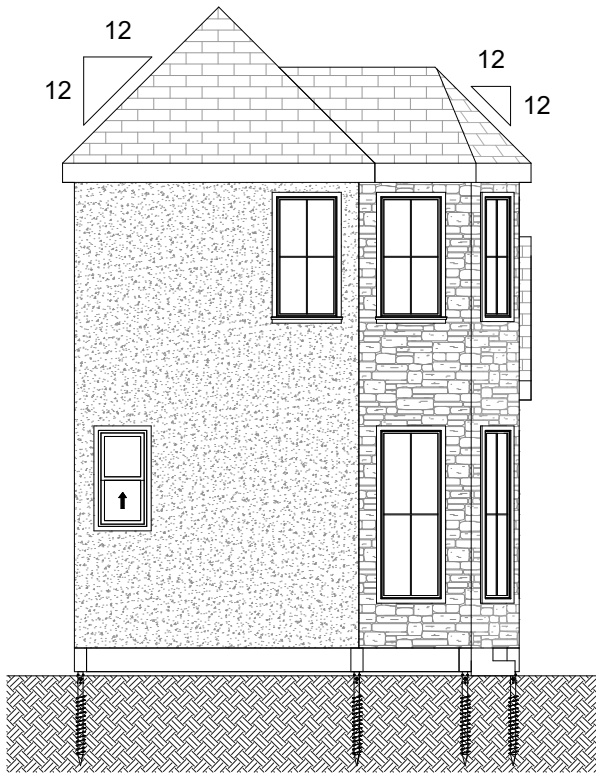

Left Elevation

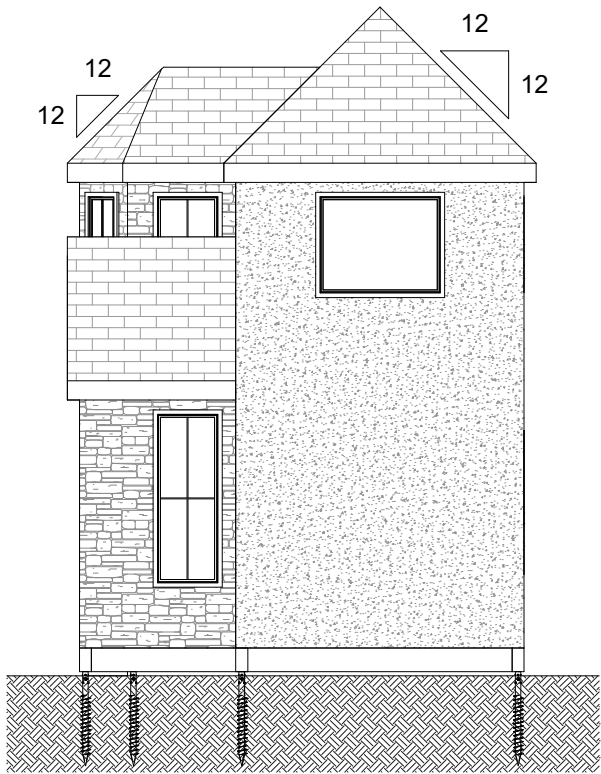

Right Elevation

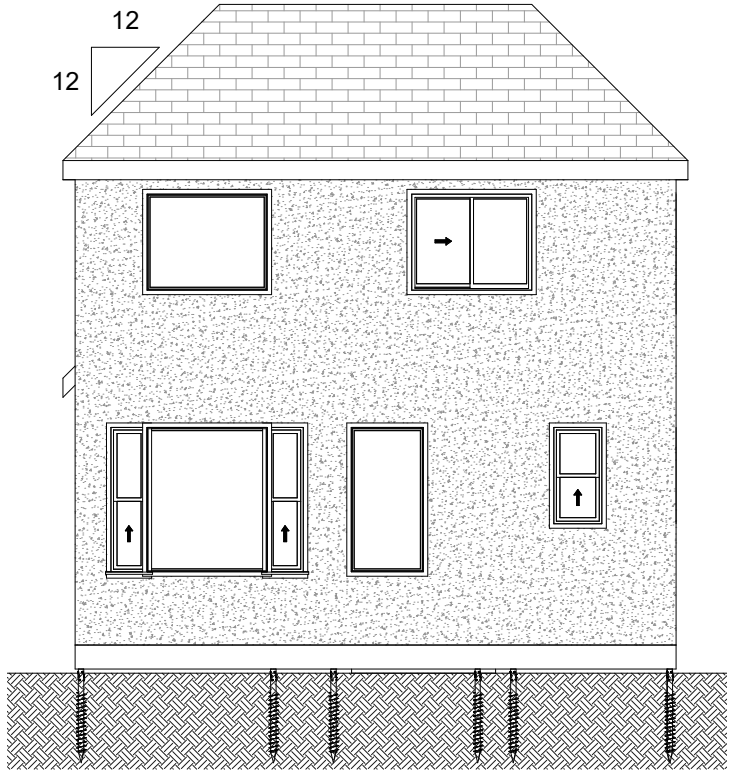


Back Elevation

BID SET
Not For Construction


TOTAL SQ. FTG. = 598		Miniature Mansions Renee's Realm	Plan# 24-312		Start Date12-19-2024 End Date02-24-2026 Permit Set Rev. Rev. Rev. Drawn by:E. Casier Reviewed by:T. Stoddart Scale: 1/8"=1'-0" UNO 7x11" ANSI B Size Paper		PAGE LAYOUT		Sheet: A1 of A3
MAIN FLOOR= 413/356 INTERIOR			NEEDAHOUSEPLAN.COM 208.524.2880 Sundance drafting & design		A0-Isometric				
SECOND FLOOR= 185/162 INTERIOR					Elevations				
STOOP= 32					A1-Elevations				
							A2-Foundation Plan		
				-Main Floor					
				A3-Second Floor					
				-Cross Section					

10' Main Floor Walls 8' Second Floor Walls 11 7/8" Main & Second Floor Joists Helical Pier Foundation System	Window Notes: Width x Height (ex. 3050 is 3'0" wide by 5'0" Tall) *Doors Indicated Similarly	Window Callouts: SH is Single Hung F is Fixed or Picture OBS is Obscured T or Temp is Tempered Safety Glass	SV is Side Vent Tra is Transom HH is Header Height	SEE SHEET GN NOTES PAGE FOR ALL CODE REQUIREMENTS AND DETAILS
---	--	--	--	---

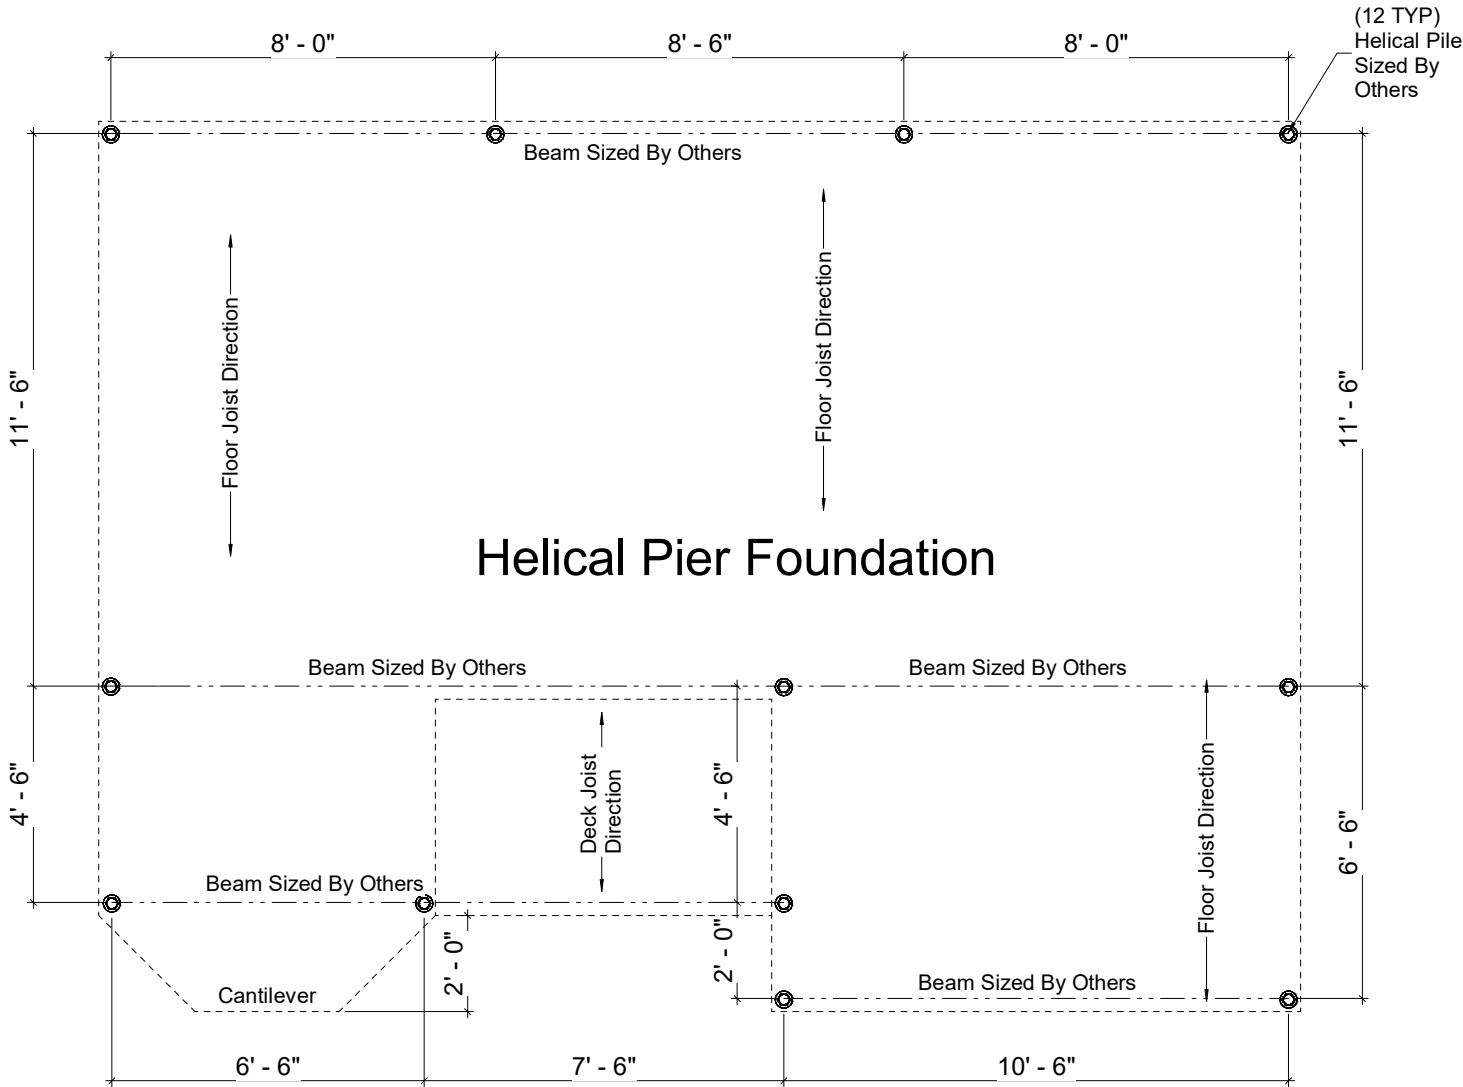

Foundation

1/4" = 1'-0" UNO 17" x 11" ANSI B Size Sheet

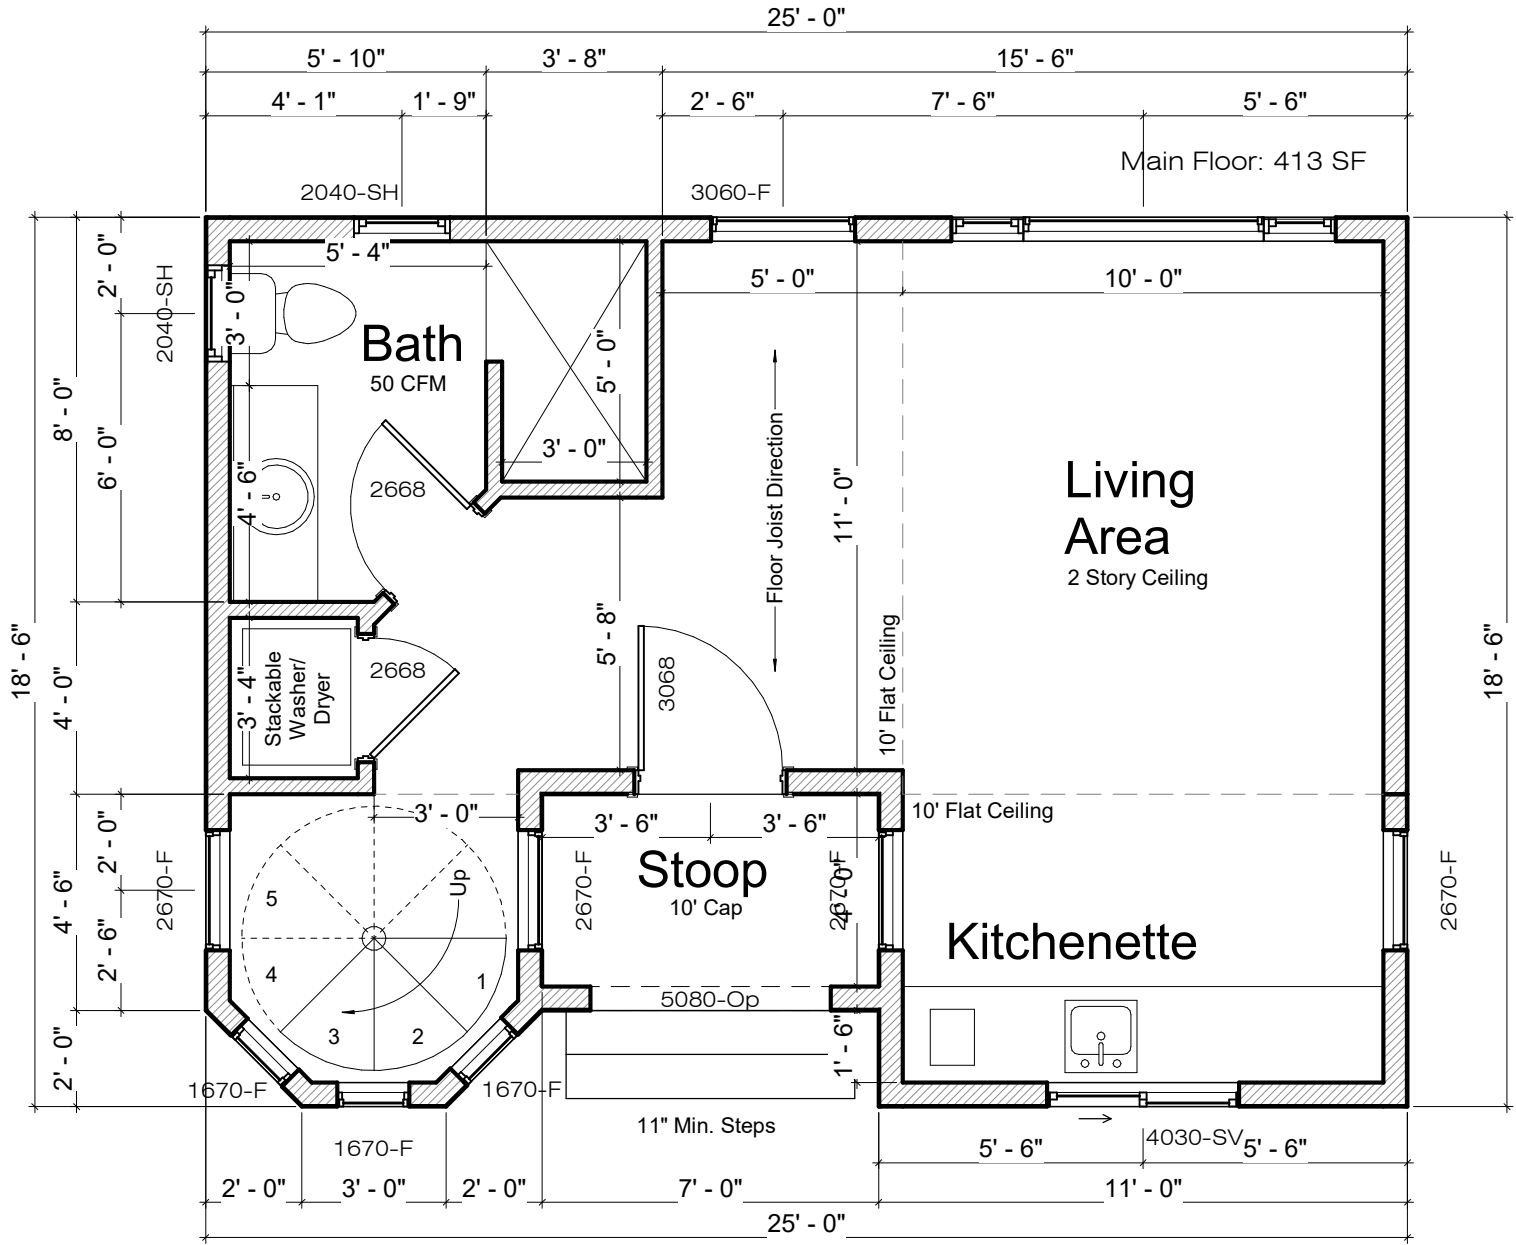


Main Floor

1/4" = 1'-0" UNO 17" x 11" ANSI B Size Sheet

BID SET
Not For Construction

TOTAL SQ. FTG.= 598 MAIN FLOOR= 413/356 INTERIOR SECOND FLOOR= 185/162 INTERIOR STOOP= 32	Miniature Mansions Renee's Realm	Plan# 24-312 208.524.2880 	<table> <tr><td>Start Date</td><td>12-19-2024</td></tr> <tr><td>Bid Set</td><td>02-24-2026</td></tr> <tr><td>Rev.</td><td></td></tr> <tr><td>Rev.</td><td></td></tr> <tr><td>Rev.</td><td></td></tr> <tr><td>Rev.</td><td></td></tr> <tr><td>Drawn by:</td><td>E. Casier</td></tr> <tr><td>Reviewed by:</td><td>T. Stoddart</td></tr> <tr><td>Scale:</td><td>1/8"=1'-0" UNO 7x11" ANSI B Size Paper</td></tr> </table>	Start Date	12-19-2024	Bid Set	02-24-2026	Rev.		Rev.		Rev.		Rev.		Drawn by:	E. Casier	Reviewed by:	T. Stoddart	Scale:	1/8"=1'-0" UNO 7x11" ANSI B Size Paper	PAGE LAYOUT A0-Isometric Elevations A1-Elevations A2-Foundation Plan -Main Floor A3-Second Floor -Cross Section	Sheet A2 of A3
Start Date	12-19-2024																						
Bid Set	02-24-2026																						
Rev.																							
Rev.																							
Rev.																							
Rev.																							
Drawn by:	E. Casier																						
Reviewed by:	T. Stoddart																						
Scale:	1/8"=1'-0" UNO 7x11" ANSI B Size Paper																						

10' Main Floor Walls 8' Second Floor Walls 11 7/8" Main & Second Floor Joists Helical Pier Foundation System	Window Notes: Width x Height (ex. 3050 is 3'0" wide by 5'0" Tall) *Doors Indicated Similarly	Window Callouts: SH is Single Hung F is Fixed or Picture OBS is Obscured T or Temp is Tempered Safety Glass	SV is Side Vent Tra is Transom HH is Header Height	SEE SHEET GN NOTES PAGE FOR ALL CODE REQUIREMENTS AND DETAILS
---	--	--	--	---

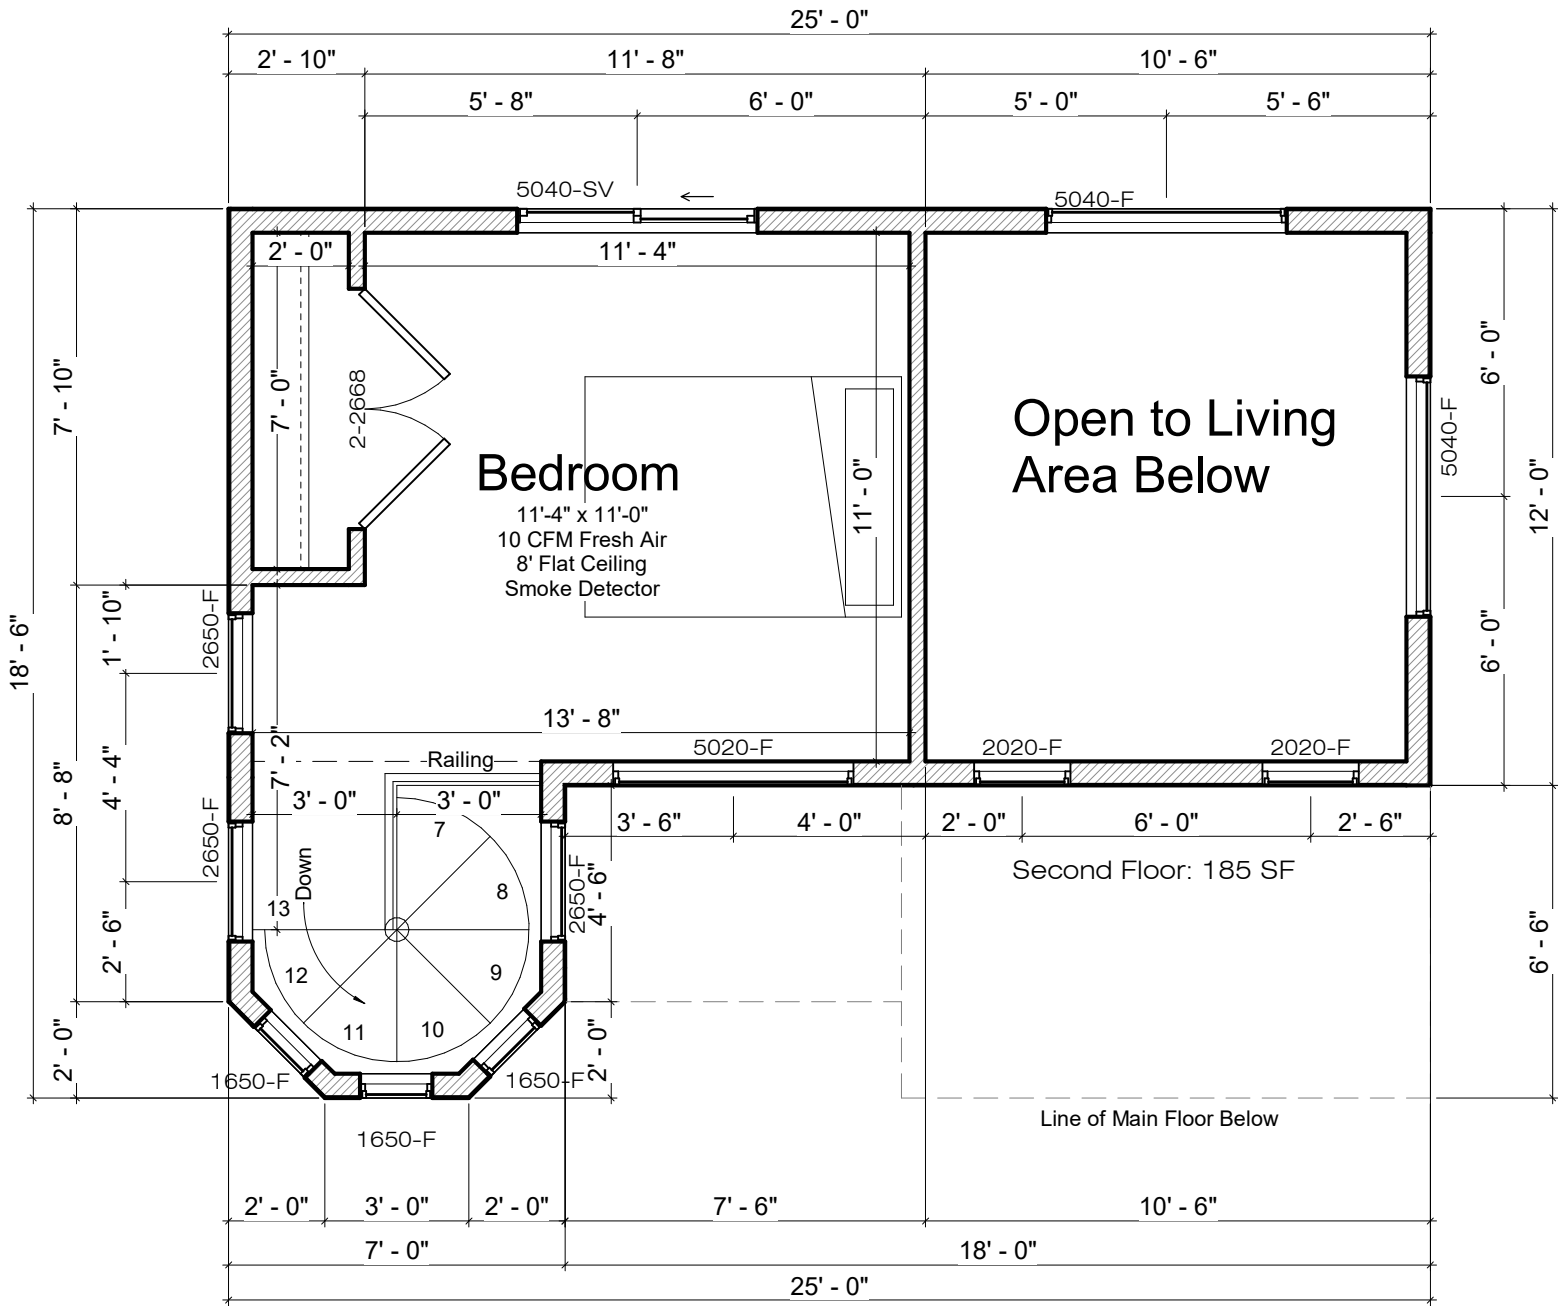

Cross Section

1/4" = 1'-0" UNO 17" x 11" ANSI B Size Sheet

Second Floor

1/4" = 1'-0" UNO 17" x 11" ANSI B Size Sheet

BID SET
Not For Construction

TOTAL SQ. FTG.= 598 MAIN FLOOR= 413/356 INTERIOR SECOND FLOOR= 185/162 INTERIOR STOOP= 32	Miniature Mansions Renee's Realm	Plan# 24-312 208.524.2880	<table border="1"> <tr><td>Start Date</td><td>12-19-2024</td></tr> <tr><td>Bid Set</td><td>02-24-2026</td></tr> <tr><td>Rev.</td><td></td></tr> <tr><td>Rev.</td><td></td></tr> <tr><td>Rev.</td><td></td></tr> <tr><td>Drawn by:</td><td>E. Casier</td></tr> <tr><td>Reviewed by:</td><td>T. Stoddart</td></tr> <tr><td>Scale:</td><td>1/8"=1'-0" UNO 7x11" ANSI B Size Paper</td></tr> </table>	Start Date	12-19-2024	Bid Set	02-24-2026	Rev.		Rev.		Rev.		Drawn by:	E. Casier	Reviewed by:	T. Stoddart	Scale:	1/8"=1'-0" UNO 7x11" ANSI B Size Paper	PAGE LAYOUT A0-Isometric Elevations A1-Elevations A2-Foundation Plan -Main Floor A3-Second Floor -Cross Section	Sheet A3 of A3
Start Date	12-19-2024																				
Bid Set	02-24-2026																				
Rev.																					
Rev.																					
Rev.																					
Drawn by:	E. Casier																				
Reviewed by:	T. Stoddart																				
Scale:	1/8"=1'-0" UNO 7x11" ANSI B Size Paper																				